

City of Green River
City Council Meeting
Agenda Documentation

Preparation Date: July 22, 2016	Department: Public Works
Meeting Date: August 1, 2016	Department Head: Mark Westenskow
	Presenter: Mark Westenskow (Consent)

Subject:

Approval of a Street Light Agreement with Rocky Mountain Power for the Lynn Subdivision

Background/Alternatives:

Rocky Mountain Power installs and maintains street lights in many areas of the City. This Street Light Agreement is for the installation of new street lights in the Lynn Subdivision (Lincoln Tract A). The Agreement is between the City of Green River and Rocky Mountain Power, but the developer pays the fee for the installation of the street lights required for their development. In this case, the fee is \$2,790 for the installation of two street lights.

The Agreement covers the ongoing electrical service and maintenance for the lights. The City currently pays for the electrical service to public street lights, and these new lights will be added to the City's existing inventory. The Agreement also provides that Rocky Mountain Power will maintain the street lights.

Attachments:

Street Light Agreement, Street Light Location Exhibit

Fiscal Impact:

Neutral – The cost to install the street lights is reimbursed by the developer.

Staff Impact:

Minimal

Legal Review:

Standard Street Light Agreement

Suggested Motion:

"I move to authorize the Mayor to sign the Street Light Agreement with Rocky Mountain Power for the installation of street lights for the Lynn Subdivision."

W.O. # 06202356
Site # 833210623 006

STREET LIGHTING AGREEMENT
Company Owned System

THIS STREET LIGHTING AGREEMENT ("this Agreement") MADE BY AND BETWEEN City of Green River ("Customer") in Sweetwater County, State of Wyoming and Rocky Mountain Power, an unincorporated division of PacifiCorp ("Company"), wherein Customer agrees to pay for street lighting service and Company agrees to install, maintain and operate street lighting facilities at those locations listed and described herein under the terms and conditions of rate schedule 11 or any effective superseding rate schedule filed with the Wyoming Public Service Commission. This Agreement shall be subject to the Company's electric service regulations, copies of which are available at the Company's offices and on the PacifiCorp web page.

Said service shall be furnished as soon as practicable after the date hereof, by Company-owned streetlights specified as follows:

- Listed Below.
- Listed on Exhibit "A", attached hereto and by this reference made a part hereof.

Location	Pole #	Light Type	Watts
1. SW corner of lot 18 Lynn Court	154213	HPS	100
2. Lot line between lots 7 and 8 Lynn Court	155113	HPS	100
3.			
4.			
5.			
6.			
7.			

Company will furnish street lighting service, as shown on the attached sketch, at the Company's regularly filed rate, provided the Customer provides and installs trenching, conduit, back fill, bedding material, site restoration and rights-of-way acceptable to the Company. All requirements shall meet the Company's specifications, and includes all work, including trench and conduit, on and off the Customer's property, beginning at the Company's existing facilities. In addition to these requirements, the Company will install standard metal poles provided the Customer supplies an installs any necessary concrete bases per Company specifications. Company's responsibilities and obligations hereunder with respect to the operation and maintenance of the street lighting service shall be limited to those set forth in the applicable rate schedule of the Company's Wyoming Tariff. To the fullest extent permitted by law, each of the parties hereto waives any right it may have to a trial by jury in respect of litigation directly or indirectly arising out of, under or in connection with this agreement. Each party further waives any right to consolidate any action in which a jury trial has been waived with any other action in which a jury trial cannot be or has not been waived. Company may at any time assign its rights and delegate its obligations under this Agreement to any: affiliate; successor in interest; corporation; or any other business entity in conjunction with a merger, consolidation or other business reorganization to which Company is a party.

The total non-refundable advance is \$2,790.00.

Special Provisions: Developer to install 1" PVC conduit with sweep elbows for the street lights from the secondary pedestal to the street light pole.

City of Green River

Rocky Mountain Power


Signature

Signature

Date

Date

Customer: City of Green River ADDRESS: Lynn Court - Lynn Subd lighting Green River, WY	Circle 5H280	EST ID# 05995	Print Date 06/14/16	Scale 1"=100'
Job Start Date	Job Comp Date	Post Jobs <input type="checkbox"/>	RQII <input type="checkbox"/>	Posted <input type="checkbox"/>
Emp #	Map String 05218107.0	WO# / REQ# 006202356	CC# 11301	Foreman
Job Start Date	Job Comp Date	Map String 05218107.0	CC# 11301	Foreman

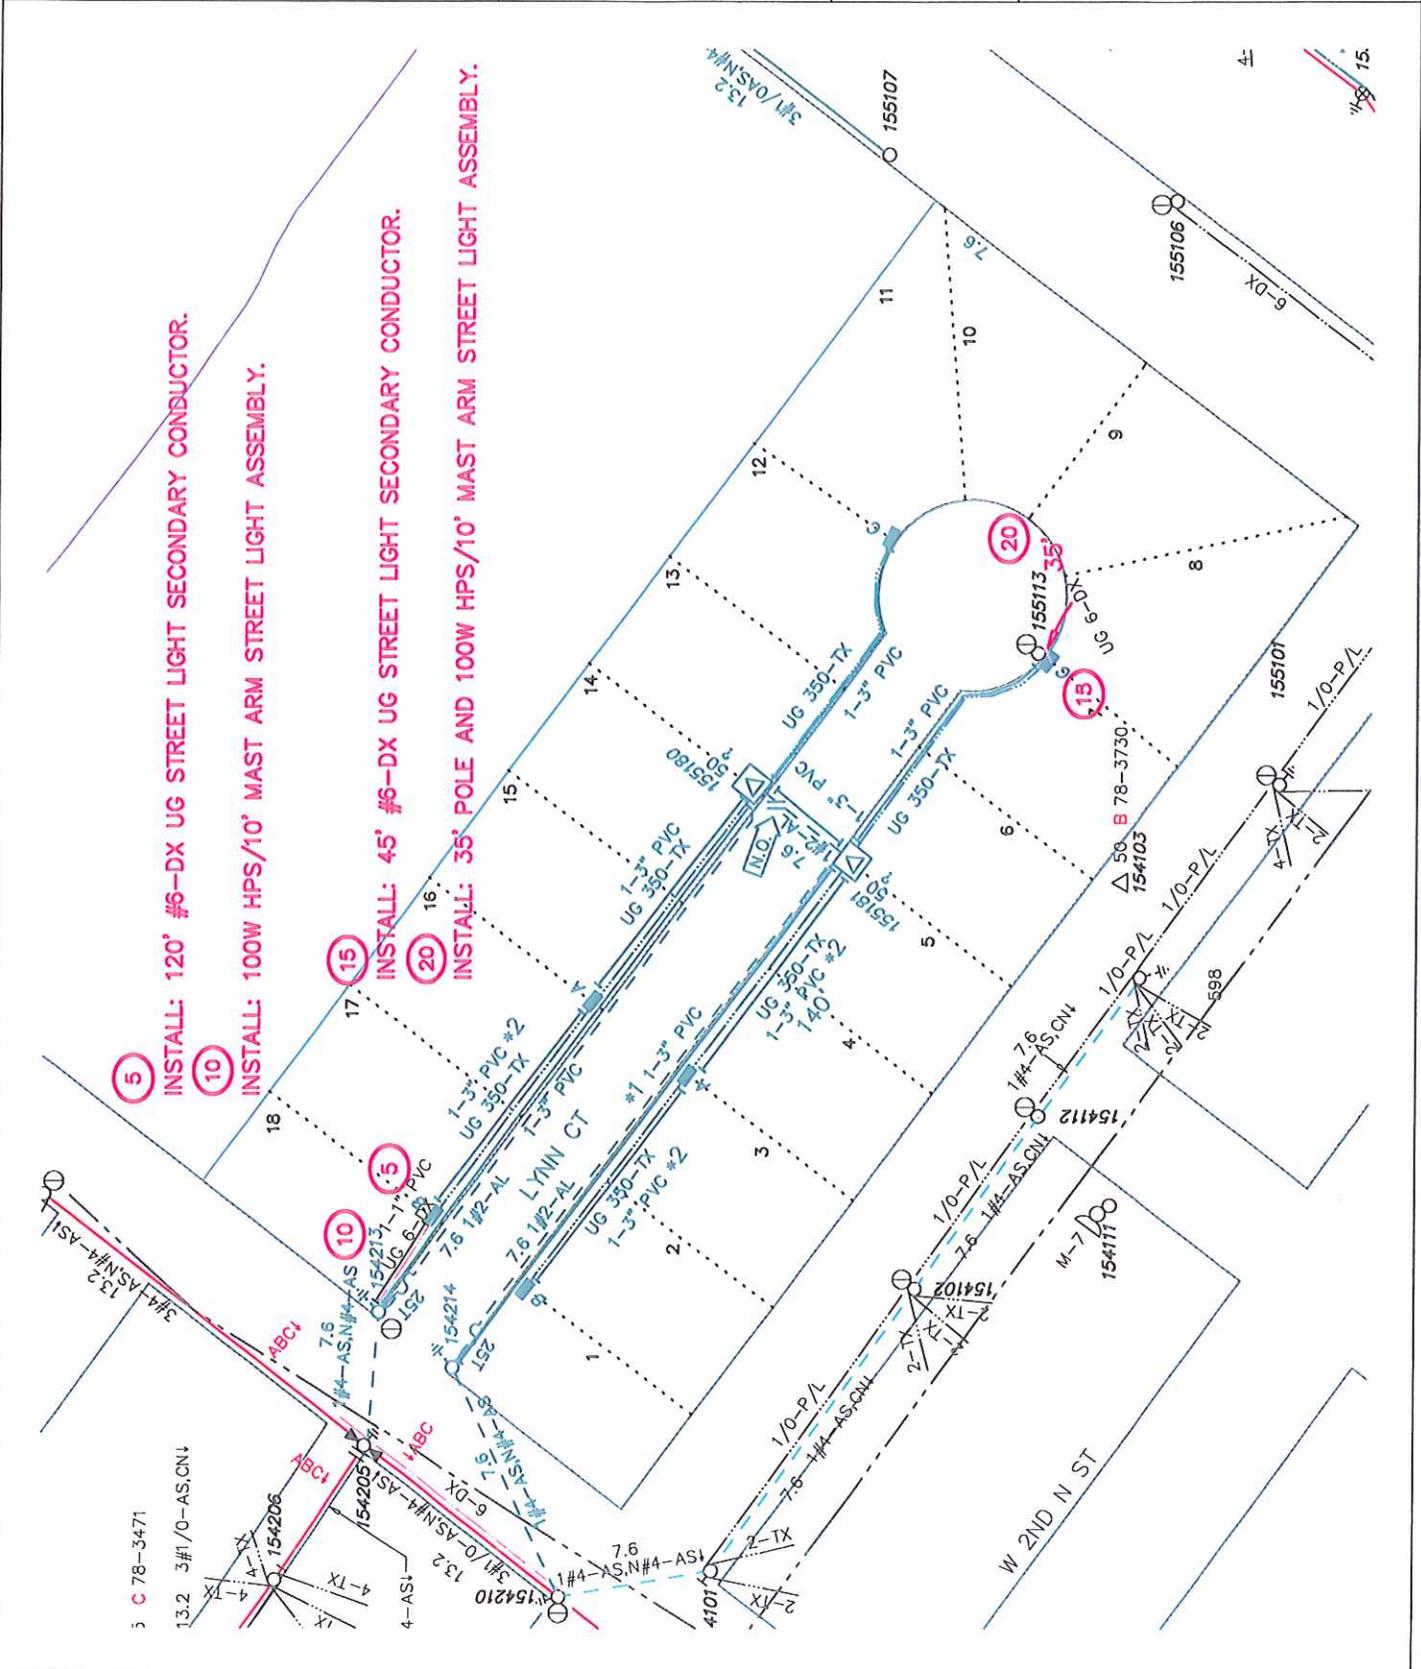

- 5 INSTALL: 120' #6-DX UG STREET LIGHT SECONDARY CONDUCTOR.
- 10 INSTALL: 100W HPS/10' MAST ARM STREET LIGHT ASSEMBLY.
- 15 INSTALL: 45' #6-DX UG STREET LIGHT SECONDARY CONDUCTOR.
- 20 INSTALL: 35' POLE AND 100W HPS/10' MAST ARM STREET LIGHT ASSEMBLY.